

FORMAT

**6' DIA. ROUND TABLES WITH
STANDARD SEATING AND
DANCE FLOOR.**

DIMENSIONS 40' X 60'

CAPACITY 176 SEATS


© 2001 **A.E. Parkins Tents**

41 Beech Lane


Elizabethtown, PA 17022

(717) 361-8198


www.AEParkinsTents.com

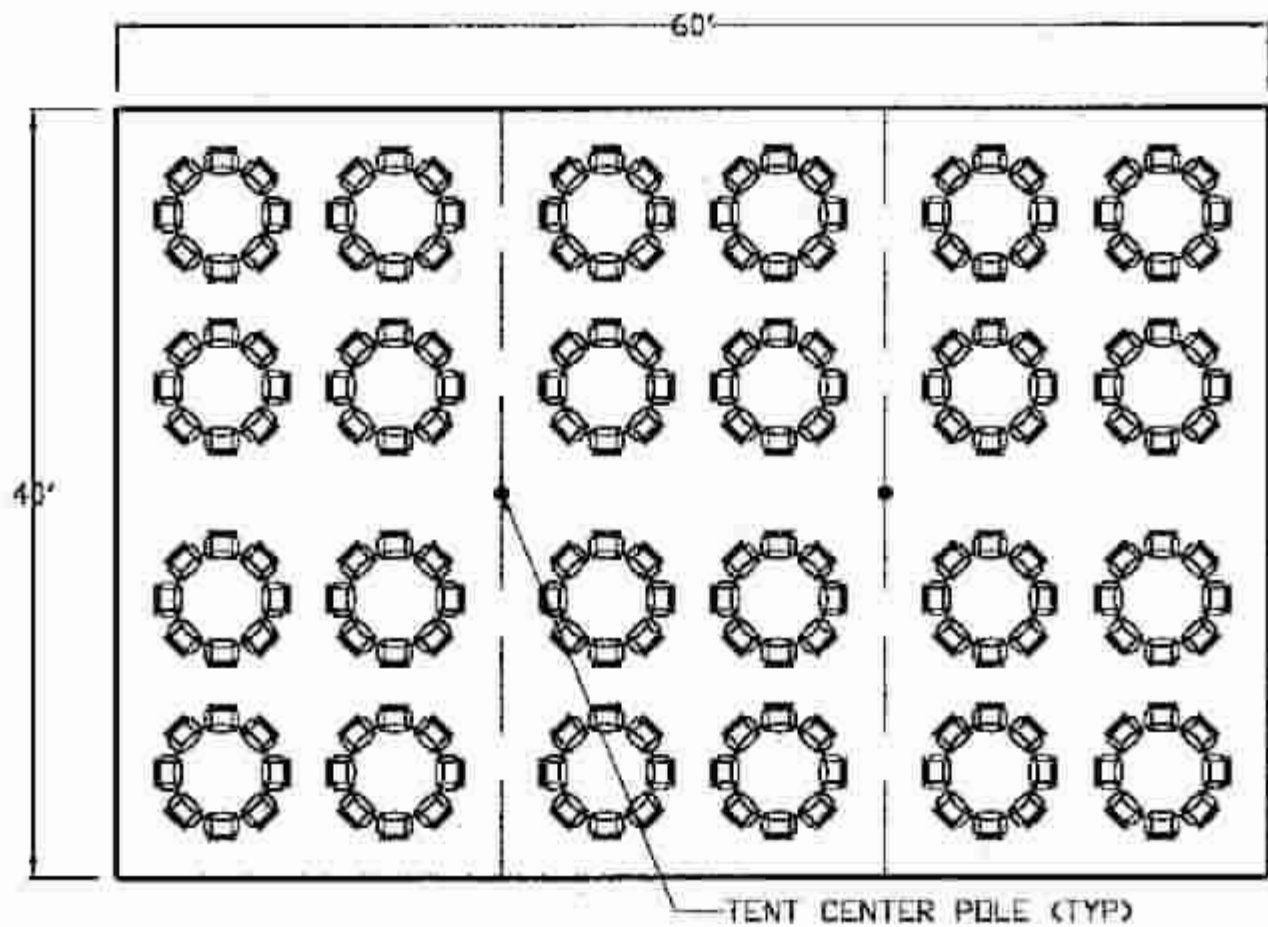

FORMAT		<h1>SEATING LAYOUT</h1> <p>A.E. PARKINS TENTS 41 BEECH LN. ELIZABETHTOWN, PA. 717-361-8198</p>		
5' DIA. ROUND TABLES WITH STANDARD SEATING.				
DIMENSIONS	40' X 60'	DATE	SCALE	SHEET
CAPACITY	192 SEATS	3-9-00	1"=10'	58

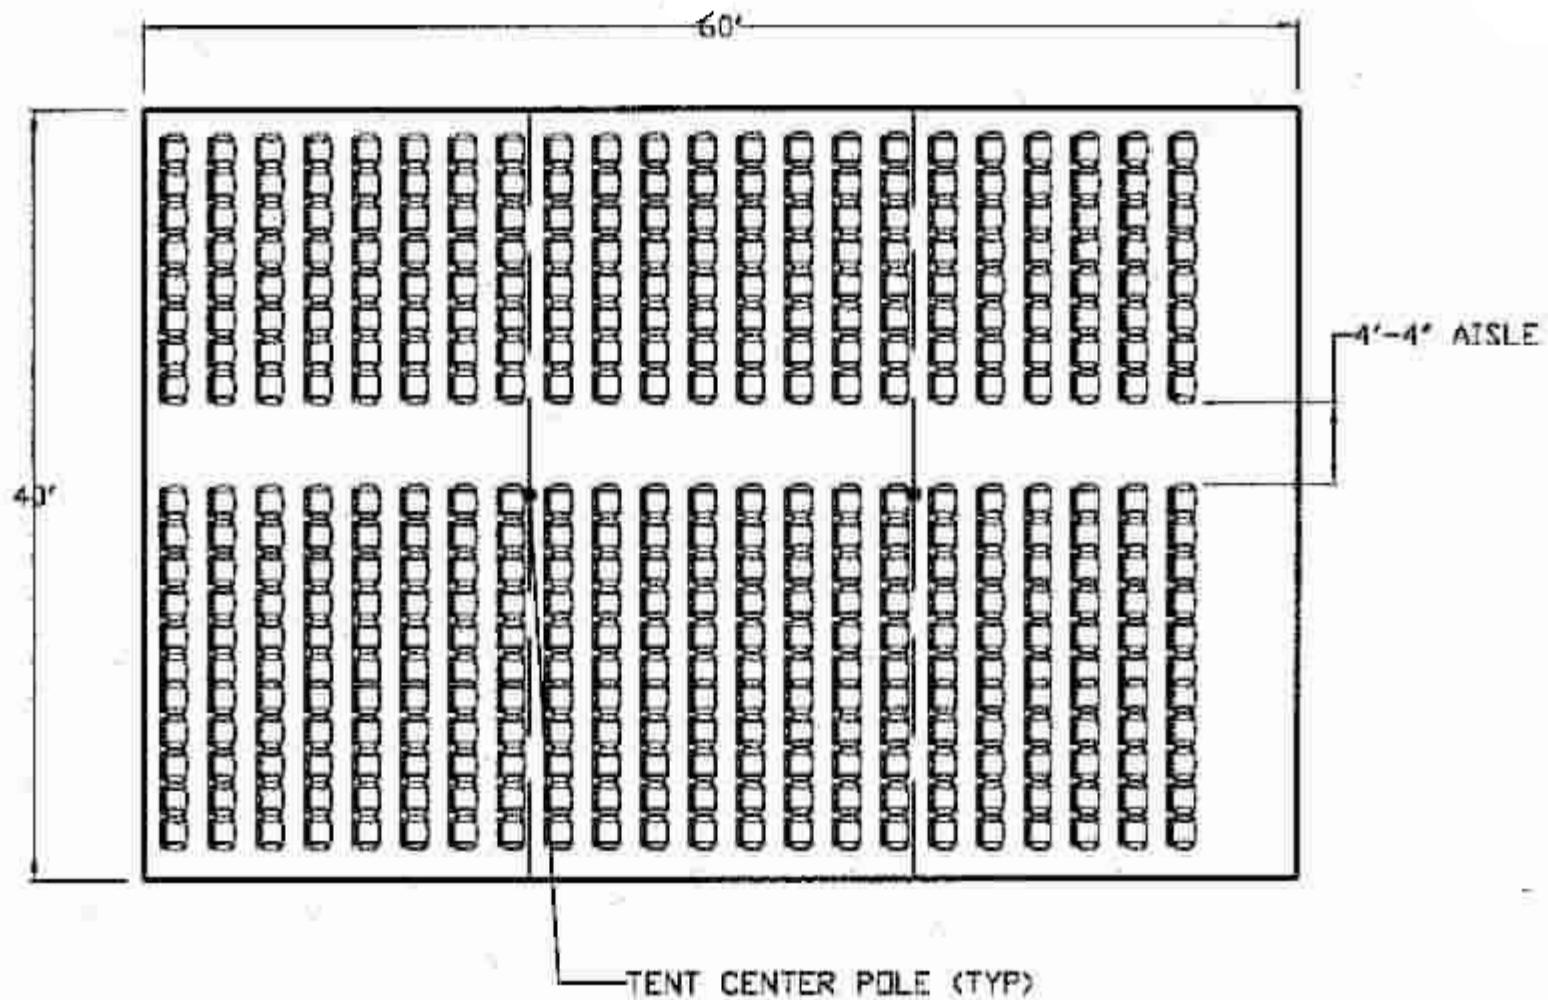

FORMAT		SEATING LAYOUT A.E. PARKINS TENTS 41 BEECH LN. ELIZABETHTOWN, PA. 717-361-8198		
MEETING OR CHURCH STYLE LAYOUT.				
DIMENSIONS	40' X 60'	DATE	SCALE	SHEET
CAPACITY	418 SEATS	3-3-00	1"=10'	70

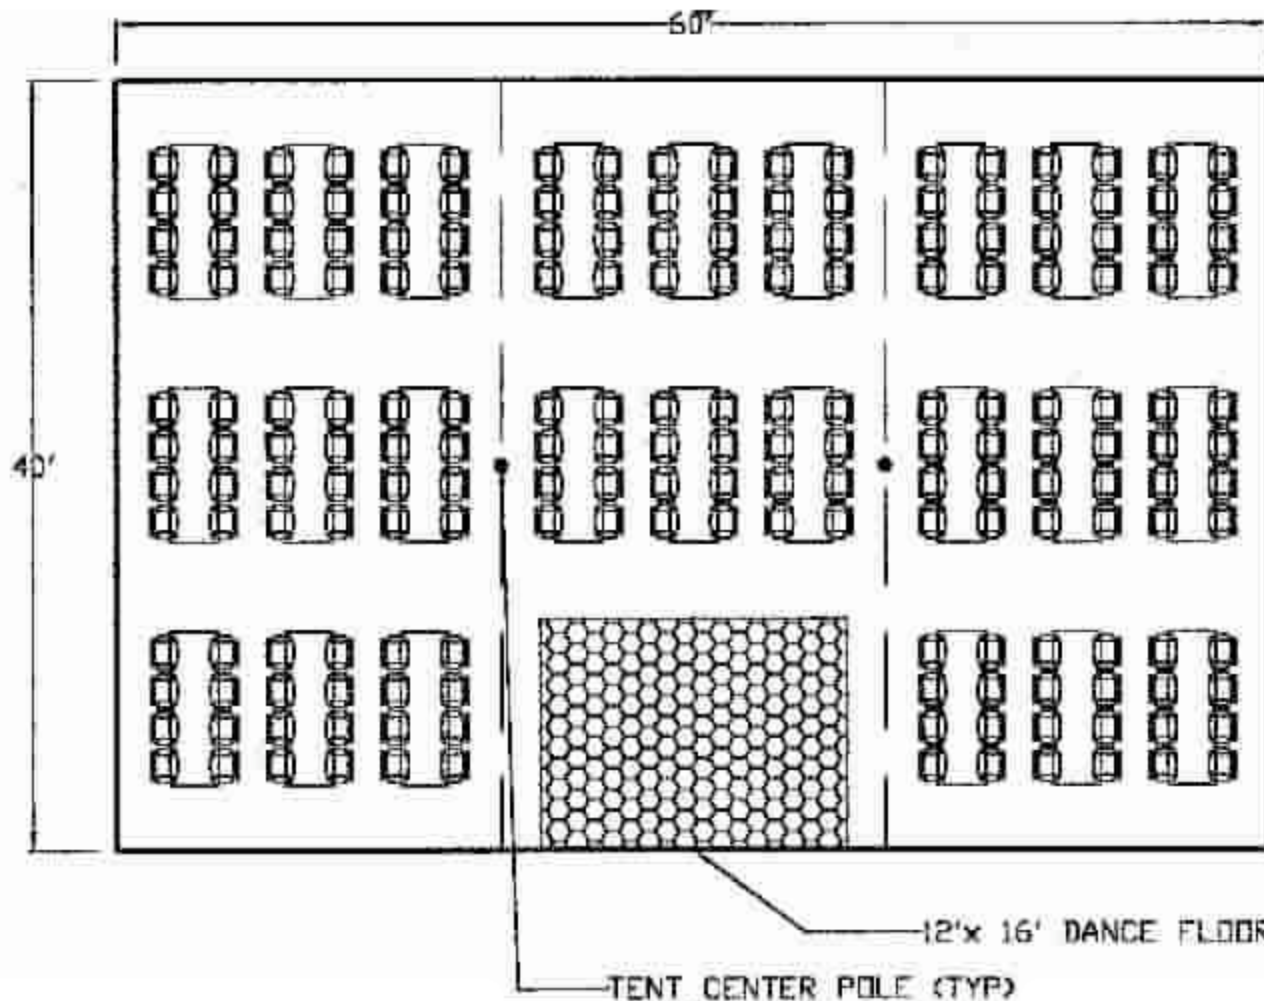

FORMAT

**8' RECTANGULAR TABLES WITH
STANDARD SEATING AND
DANCE FLOOR.**

DIMENSIONS 40' X 60'

CAPACITY 192 SEATS


© 2001 **A.E. Parkins Tents**

41 Beech Lane

Elizabethtown, PA 17022

(717) 361-8198

www.AEParkinsTents.com

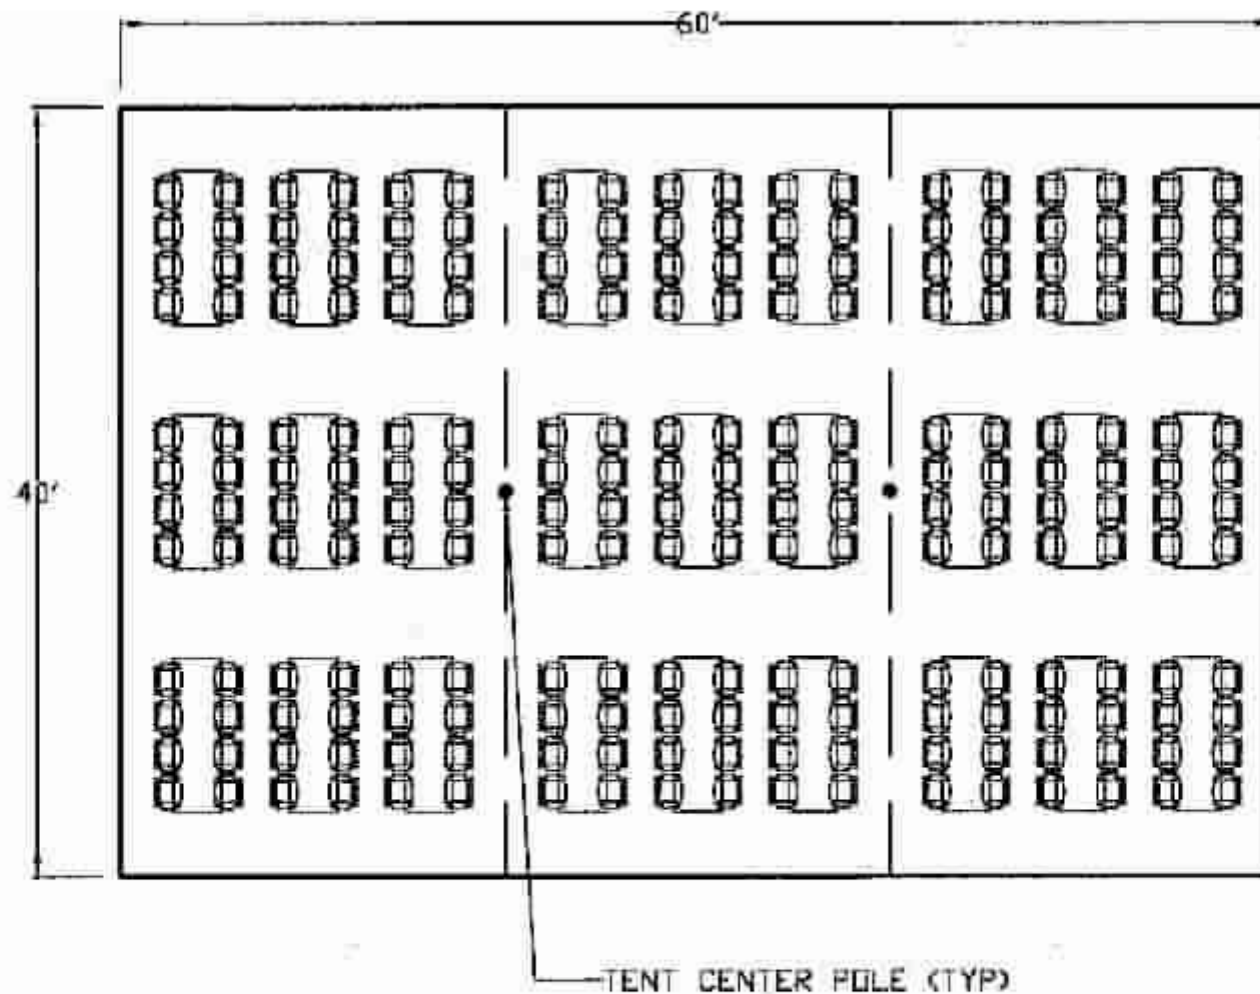

FORMAT

**H' RECTANGULAR TABLES WITH
STANDARD SEATING.**

DIMENSIONS 40' X 60'

CAPACITY 216 SEATS

© 2001 **A.E. Parkins Tents**

41 Beech Lane

Elizabethtown, PA 17022

(717) 361-8198

www.AEParkinsTents.com